

For office use only: District: CBD-R Filing Date: 8-6-2018 Case #: R-18-39
[ ] Resubdivision [ ] Lot Alteration

SUBJECT PROPERTY ADDRESS(ES):
321 S. Salina Street & 323 S. Salina Street, Syracuse, NY 13202

TAX MAP NUMBERS: (of each property involved)
Section: 101 Block: 111 Lot: 5 Section: Block: Lot:
Section: 101 Block: 111 Lot: 17 Section: Block: Lot:

PROPERTY OWNER(S): (If more than one owner, attach additional pages)
NAME: 321 South Salina St, LLC (for both properties)
MAILING ADDRESS: 247 W. Fayette Street, Suite 314, Syracuse, NY
ZIP: 13202 DAYTIME PHONE: 315-396-0493 x 103
HOME PHONE: E-MAIL: rbenz@acropolisrealtygroup.com

REPRESENTATIVE: Attorney or Other contact:
(Complete only if a representative is involved with this application)
NAME:
MAILING ADDRESS:
ZIP: TELEPHONE: E-MAIL:

CURRENT LAND USES ON ALL INVOLVED PROPERTIES:
Mix-use Properties outside NYC for both

CURRENT DESCRIPTION OF ALL STRUCTURES ON ALL INVOLVED PROPERTIES:
321 - 5 story masonry building
323 - 5 story masonry building

DESCRIBE THE REASON FOR YOUR REQUEST and YOUR OVERALL PROJECT IN DETAIL:
We are developing both properties into the 'Whitney Lofts' project complete with 16 apartments and approx. 6,500 SF of retail space. For code reasons, it has become required to merge the buildings. The anticipated uses are all as-of-right.

IS THIS RESUBDIVISION/LOT ALTERATION PART OF A LARGER OVERALL PROJECT?
[X] YES [ ] NO

\*NOTE: IF THE PROPOSED USE DOES NOT COMPLY WITH APPLICABLE ZONING LAWS
ADDITIONAL APPLICATIONS MAY BE NECESSARY.

**DECLARATION**

I understand that false statements made herein are **punishable as a Class A Misdemeanor, pursuant to Section 210.45 of the Penal Law of the State of New York**. I declare that, subject to the penalties of perjury, any statements made on this application and any attachments are the truth and to the best of my knowledge are correct.

I also understand that any false statements and/or attachments presented knowingly in connection with this application will be considered null and void.

**CURRENT PROPERTY OWNER SIGNATURE**

As listed on the City of Syracuse Tax Assessment Roll. If not listed as the owner on the current rolls, please include a proof of ownership, for example, a copy of the deed. Attorney's signing on behalf of the owner must include a one page letter describing the legal representative arrangement. Architects, engineers, contractors, tenants, etc. cannot sign on behalf of the property owner. If property owner is a Corporation or an Organization, then the person signing must provide verification they are a member of such, and can sign on the owners' behalf.



7/30/2018

CURRENT PROPERTY OWNER SIGNATURE

DATE

Ryan Benz, Member: 321 South Salina Street, LLC

Please legibly PRINT SIGNATURE NAME and TITLE

**REQUIRED SUBMITTALS**

- APPLICATION** – Must be **completely filled out** including tax map numbers, and current and proposed uses of property/properties and must be signed by the property owner(s) or legal representative(s).
- SHORT ENVIRONMENTAL FORM** – Must be completely filled out (side one only) and signed.
- MAPS – RESUBDIVISION/LOT ALTERATION MAPS –**
  - a. **7 COPIES** – Drawn by a licensed land surveyor on paper. If maps are larger than 11 x 17, then a reduced copy must also be submitted.
  - b. Must show existing and proposed lot lines along with addresses and new lot numbers (see attached example). Must also illustrate all existing and any proposed physical features on the property (i.e. driveways, walkways, retaining walls, fences, etc.)
  - c. Must also contain a location map for the subject property.
  - d. Please have your land surveyor contact the Onondaga County Health Department at 315-435-6600 prior to drawing your resubdivision/lot alteration map for map requirements.


**\*Please note that if referrals are necessary for this application, additional copies of all required materials will be requested.**

**FOR STAFF USE ONLY**

\*\*\*\*\*

**REFERRAL NEEDED**

- ONONDAGA COUNTY PLANNING BOARD
- SYRACUSE LANDMARK PRESERVATION BOARD (This project is located within \_\_\_\_\_ Historic District; is listed individually in the National Register of Historic Places; is Eligible for inclusion in the National Register of Historic Places; or is architecturally significant).
- OTHER CITY/COUNTY/STATE AGENCY OR DEPARTMENT(S) \_\_\_\_\_

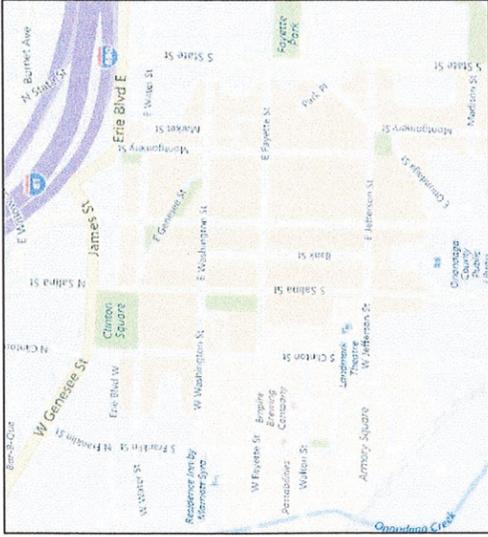


Site Vicinity Locator  
(not to scale)



# Bank Alley

(Open - 33' Wide)

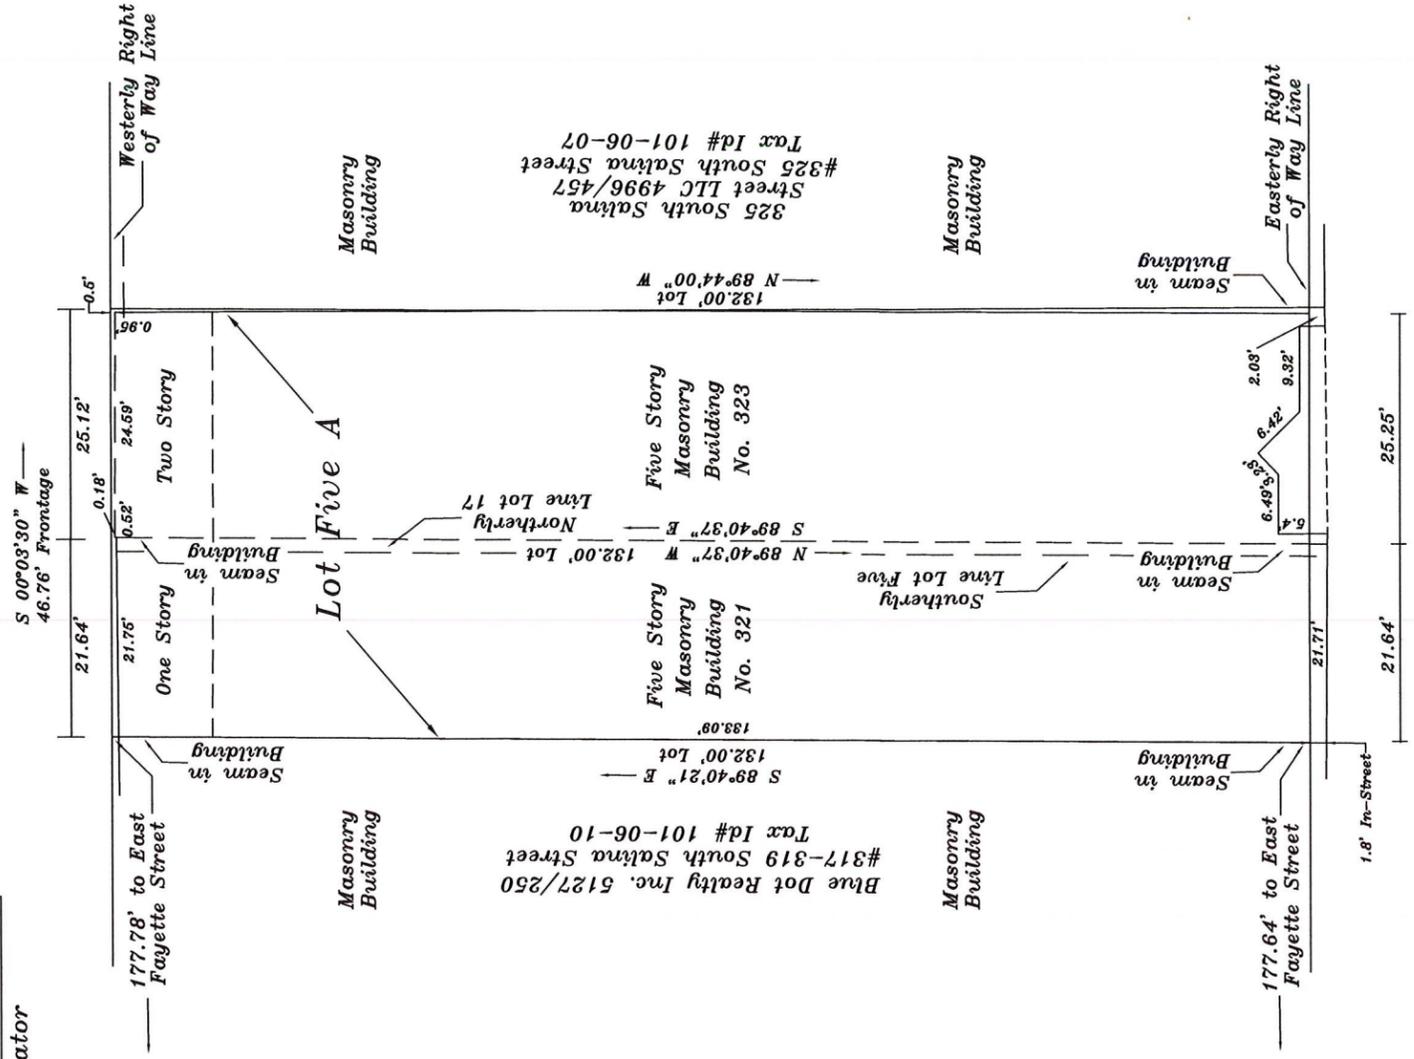

# South Salina Street

(Open - 99' Wide)

Approvals

Notes/References:

- \*Survey prepared without the benefit of an up-to-date abstract of title.
- \*Adjoiner information obtained using Ongov.net.
- \*Buildings/Structures shown for informational purposes only.
- \*Subject parcel(s) has access to public utilities.
- \*New Lot Five A Area = 6180.2 Sq. Ft.
- \*Parcel(s) Owner : 321 South Salina Street, LLC.

\*Proposed Only\*



Michael J. McCully  
Land Surveying PLLC  
5875 Fieldstone Drive  
Cazenovia, New York 13035  
Phone : (315) 440-5096



I hereby certify that this map was made from an actual survey and same is correct.

M.J. McCully  
NYSLS 50696

Proposed Resubdivision on Part of Lots Five and 17, Block 111 - Syracuse. To be New Lot Five A.

Known as No's 321 and 323 South Salina Street, City of Syracuse, County of Onondaga, State of New York.

Drawn by: MJM Scale: 1" = 20'

Date(s): 07-13-18

Unauthorized alteration or addition to a survey map bearing a licensed land surveyor's seal is a violation of Section 7209, Subdivision 2 of the New York State Education Law. Only copies from the original of this survey marked with an original of the land surveyor's inked seal or his embossed seal shall be considered to be valid true copies. Certifications shall run only to the person or entities for whom the survey is prepared and are not transferable to subsequent persons or entities. Copyright 2018, Michael J. McCully Land Surveying, all rights reserved.

617.20  
Appendix B  
Short Environmental Assessment Form


**Instructions for Completing**

**Part 1 - Project Information.** The applicant or project sponsor is responsible for the completion of Part 1. Responses become part of the application for approval or funding, are subject to public review, and may be subject to further verification. Complete Part 1 based on information currently available. If additional research or investigation would be needed to fully respond to any item, please answer as thoroughly as possible based on current information.

Complete all items in Part 1. You may also provide any additional information which you believe will be needed by or useful to the lead agency; attach additional pages as necessary to supplement any item.

<b>Part 1 - Project and Sponsor Information</b>			
Resub of 321-323 S. Salina St - The Whitney Lofts, Sponsor: Ryan Benz			
Name of Action or Project: Resubdivision of 321-323 South Salina Street, Syracuse, NY 13202			
Project Location (describe, and attach a location map): 321-323 S. Salina Street, Syracuse, NY 13202			
Brief Description of Proposed Action: We are combining 321-323 S. Salina Streets in Syracuse, NY to make way for The Whitney Lofts, a redevelopment project adding 16 apartments and ~6,750 sq. ft. of retail space.			
Name of Applicant or Sponsor: Ryan Benz		Telephone: 315-396-0493 x103	
		E-Mail: rbenz@acropolisrealtygroup.com	
Address: 247 W. Fayette Street, Suite 314			
City/PO: Syracuse		State: NY	Zip Code: 13202
1. Does the proposed action only involve the legislative adoption of a plan, local law, ordinance, administrative rule, or regulation? If Yes, attach a narrative description of the intent of the proposed action and the environmental resources that may be affected in the municipality and proceed to Part 2. If no, continue to question 2.			NO <input type="checkbox"/>
			YES <input type="checkbox"/>
2. Does the proposed action require a permit, approval or funding from any other governmental Agency? If Yes, list agency(s) name and permit or approval: National Park Service, State Historic Preservation Office (SHPO), Syracuse Building Dept, Syracuse Landmark Preservation Board. Note - all have been approved and are in place.			NO <input type="checkbox"/>
			YES <input checked="" type="checkbox"/>
3.a. Total acreage of the site of the proposed action?		.14 acres	
b. Total acreage to be physically disturbed?		0 acres	
c. Total acreage (project site and any contiguous properties) owned or controlled by the applicant or project sponsor?		.14 acres	
4. Check all land uses that occur on, adjoining and near the proposed action.			
<input checked="" type="checkbox"/> Urban <input type="checkbox"/> Rural (non-agriculture) <input type="checkbox"/> Industrial <input checked="" type="checkbox"/> Commercial <input type="checkbox"/> Residential (suburban)			
<input type="checkbox"/> Forest <input type="checkbox"/> Agriculture <input type="checkbox"/> Aquatic <input type="checkbox"/> Other (specify): _____			
<input type="checkbox"/> Parkland			

	NO	YES	N/A
5. Is the proposed action, a. A permitted use under the zoning regulations?	<input type="checkbox"/>	<input checked="" type="checkbox"/>	<input type="checkbox"/>
b. Consistent with the adopted comprehensive plan?	<input type="checkbox"/>	<input checked="" type="checkbox"/>	<input type="checkbox"/>
6. Is the proposed action consistent with the predominant character of the existing built or natural landscape?	<input type="checkbox"/>	<input checked="" type="checkbox"/>	<input type="checkbox"/>
7. Is the site of the proposed action located in, or does it adjoin, a state listed Critical Environmental Area? If Yes, identify: _____	<input checked="" type="checkbox"/>	<input type="checkbox"/>	<input type="checkbox"/>
8. a. Will the proposed action result in a substantial increase in traffic above present levels?	<input checked="" type="checkbox"/>	<input type="checkbox"/>	<input type="checkbox"/>
b. Are public transportation service(s) available at or near the site of the proposed action?	<input type="checkbox"/>	<input checked="" type="checkbox"/>	<input type="checkbox"/>
c. Are any pedestrian accommodations or bicycle routes available on or near site of the proposed action?	<input type="checkbox"/>	<input checked="" type="checkbox"/>	<input type="checkbox"/>
9. Does the proposed action meet or exceed the state energy code requirements? If the proposed action will exceed requirements, describe design features and technologies: _____	<input type="checkbox"/>	<input checked="" type="checkbox"/>	<input type="checkbox"/>
10. Will the proposed action connect to an existing public/private water supply? If No, describe method for providing potable water: _____	<input type="checkbox"/>	<input checked="" type="checkbox"/>	<input type="checkbox"/>
11. Will the proposed action connect to existing wastewater utilities? If No, describe method for providing wastewater treatment: _____	<input type="checkbox"/>	<input checked="" type="checkbox"/>	<input type="checkbox"/>
12. a. Does the site contain a structure that is listed on either the State or National Register of Historic Places?	<input type="checkbox"/>	<input checked="" type="checkbox"/>	<input type="checkbox"/>
b. Is the proposed action located in an archeological sensitive area?	<input checked="" type="checkbox"/>	<input type="checkbox"/>	<input type="checkbox"/>
13. a. Does any portion of the site of the proposed action, or lands adjoining the proposed action, contain wetlands or other waterbodies regulated by a federal, state or local agency?	<input checked="" type="checkbox"/>	<input type="checkbox"/>	<input type="checkbox"/>
b. Would the proposed action physically alter, or encroach into, any existing wetland or waterbody? If Yes, identify the wetland or waterbody and extent of alterations in square feet or acres: _____	<input checked="" type="checkbox"/>	<input type="checkbox"/>	<input type="checkbox"/>
14. Identify the typical habitat types that occur on, or are likely to be found on the project site. Check all that apply: <input type="checkbox"/> Shoreline <input type="checkbox"/> Forest <input type="checkbox"/> Agricultural/grasslands <input type="checkbox"/> Early mid-successional <input type="checkbox"/> Wetland <input checked="" type="checkbox"/> Urban <input type="checkbox"/> Suburban			
15. Does the site of the proposed action contain any species of animal, or associated habitats, listed by the State or Federal government as threatened or endangered?	<input checked="" type="checkbox"/>	<input type="checkbox"/>	<input type="checkbox"/>
16. Is the project site located in the 100 year flood plain?	<input checked="" type="checkbox"/>	<input type="checkbox"/>	<input type="checkbox"/>
17. Will the proposed action create storm water discharge, either from point or non-point sources? If Yes, a. Will storm water discharges flow to adjacent properties? <input checked="" type="checkbox"/> NO <input type="checkbox"/> YES	<input checked="" type="checkbox"/>	<input type="checkbox"/>	<input type="checkbox"/>
b. Will storm water discharges be directed to established conveyance systems (runoff and storm drains)? If Yes, briefly describe: <input checked="" type="checkbox"/> NO <input type="checkbox"/> YES			

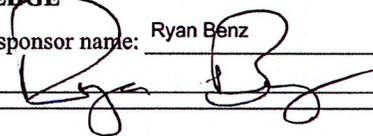18. Does the proposed action include construction or other activities that result in the impoundment of water or other liquids (e.g. retention pond, waste lagoon, dam)? If Yes, explain purpose and size: _____ _____	NO	YES
	<input checked="" type="checkbox"/>	<input type="checkbox"/>
19. Has the site of the proposed action or an adjoining property been the location of an active or closed solid waste management facility? If Yes, describe: _____ _____	NO	YES
	<input checked="" type="checkbox"/>	<input type="checkbox"/>
20. Has the site of the proposed action or an adjoining property been the subject of remediation (ongoing or completed) for hazardous waste? If Yes, describe: _____ _____	NO	YES
	<input checked="" type="checkbox"/>	<input type="checkbox"/>
<b>I AFFIRM THAT THE INFORMATION PROVIDED ABOVE IS TRUE AND ACCURATE TO THE BEST OF MY KNOWLEDGE</b>		
Applicant/sponsor name: <u>Ryan Benz</u>	Date: <u>8/3/18</u>	
Signature: 		

**Part 2 - Impact Assessment. The Lead Agency is responsible for the completion of Part 2.** Answer all of the following questions in Part 2 using the information contained in Part 1 and other materials submitted by the project sponsor or otherwise available to the reviewer. When answering the questions the reviewer should be guided by the concept "Have my responses been reasonable considering the scale and context of the proposed action?"

	No, or small impact may occur	Moderate to large impact may occur
1. Will the proposed action create a material conflict with an adopted land use plan or zoning regulations?	<input type="checkbox"/>	<input type="checkbox"/>
2. Will the proposed action result in a change in the use or intensity of use of land?	<input type="checkbox"/>	<input type="checkbox"/>
3. Will the proposed action impair the character or quality of the existing community?	<input type="checkbox"/>	<input type="checkbox"/>
4. Will the proposed action have an impact on the environmental characteristics that caused the establishment of a Critical Environmental Area (CEA)?	<input type="checkbox"/>	<input type="checkbox"/>
5. Will the proposed action result in an adverse change in the existing level of traffic or affect existing infrastructure for mass transit, biking or walkway?	<input type="checkbox"/>	<input type="checkbox"/>
6. Will the proposed action cause an increase in the use of energy and it fails to incorporate reasonably available energy conservation or renewable energy opportunities?	<input type="checkbox"/>	<input type="checkbox"/>
7. Will the proposed action impact existing:	<input type="checkbox"/>	<input type="checkbox"/>
a. public / private water supplies?	<input type="checkbox"/>	<input type="checkbox"/>
b. public / private wastewater treatment utilities?	<input type="checkbox"/>	<input type="checkbox"/>
8. Will the proposed action impair the character or quality of important historic, archaeological, architectural or aesthetic resources?	<input type="checkbox"/>	<input type="checkbox"/>
9. Will the proposed action result in an adverse change to natural resources (e.g., wetlands, waterbodies, groundwater, air quality, flora and fauna)?	<input type="checkbox"/>	<input type="checkbox"/>

	No, or small impact may occur	Moderate to large impact may occur
10. Will the proposed action result in an increase in the potential for erosion, flooding or drainage problems?	<input type="checkbox"/>	<input type="checkbox"/>
11. Will the proposed action create a hazard to environmental resources or human health?	<input type="checkbox"/>	<input type="checkbox"/>

**Part 3 - Determination of significance. The Lead Agency is responsible for the completion of Part 3.** For every question in Part 2 that was answered "moderate to large impact may occur", or if there is a need to explain why a particular element of the proposed action may or will not result in a significant adverse environmental impact, please complete Part 3. Part 3 should, in sufficient detail, identify the impact, including any measures or design elements that have been included by the project sponsor to avoid or reduce impacts. Part 3 should also explain how the lead agency determined that the impact may or will not be significant. Each potential impact should be assessed considering its setting, probability of occurring, duration, irreversibility, geographic scope and magnitude. Also consider the potential for short-term, long-term and cumulative impacts.

<input type="checkbox"/>	Check this box if you have determined, based on the information and analysis above, and any supporting documentation, that the proposed action may result in one or more potentially large or significant adverse impacts and an environmental impact statement is required.
<input type="checkbox"/>	Check this box if you have determined, based on the information and analysis above, and any supporting documentation, that the proposed action will not result in any significant adverse environmental impacts.
_____	_____
Name of Lead Agency	Date
_____	_____
Print or Type Name of Responsible Officer in Lead Agency	Title of Responsible Officer
_____	_____
Signature of Responsible Officer in Lead Agency	Signature of Preparer (if different from Responsible Officer)

**PRINT**